



REV. 7-1-72: CHANGED DEPARTMENT NAME.
 REV. 7-21-72: REMOVED NOTE REGARDING DISTANCE BETWEEN PLANTS. CHANGED DETAIL FOR STAKING OF DECIDUOUS TREE 1 1/4" TO 1 1/2" CAL. & EVERGREEN TREE OVER 5' IN HEIGHT TO READ 1 1/4" TO 2 1/2" CAL.
 REV. 1-1-76: CHANGED DRAWING NO. FROM RD-L-10 TO EL-P-10.
 REV. 5-27-96: REDREW DRAWING. MADE MINOR REVISIONS AS NEEDED.

REV. 1-18-66: NOTE SHOWING DISTANCE BETWEEN PLANTS ADDED.
 REV. 1-25-66: INCREASED THE DISTANCE FROM EDGE OF PAVEMENT TO PLANTS TO A MINIMUM OF 30'.
 REV. 2-28-72: ELIMINATED DETAIL OF PROPOSED PLANTING AT STRUCTURE WELLS. ADDED DETAIL FOR PLANTING SHRUBS ON SLOPES, SINGLE STAKE DETAIL FOR EVERGREEN TREE UNDER 5' IN HEIGHT, DETAIL FOR STAKING OF DECIDUOUS TREE 1 1/4"-1 1/2" CAL. & EVERGREEN TREE OVER 5' IN HEIGHT, DETAIL OF GUYING FOR FLOWERING TREE UNDER 6' IN HEIGHT & DETAIL OF POLYETHYLENE INSTAL.

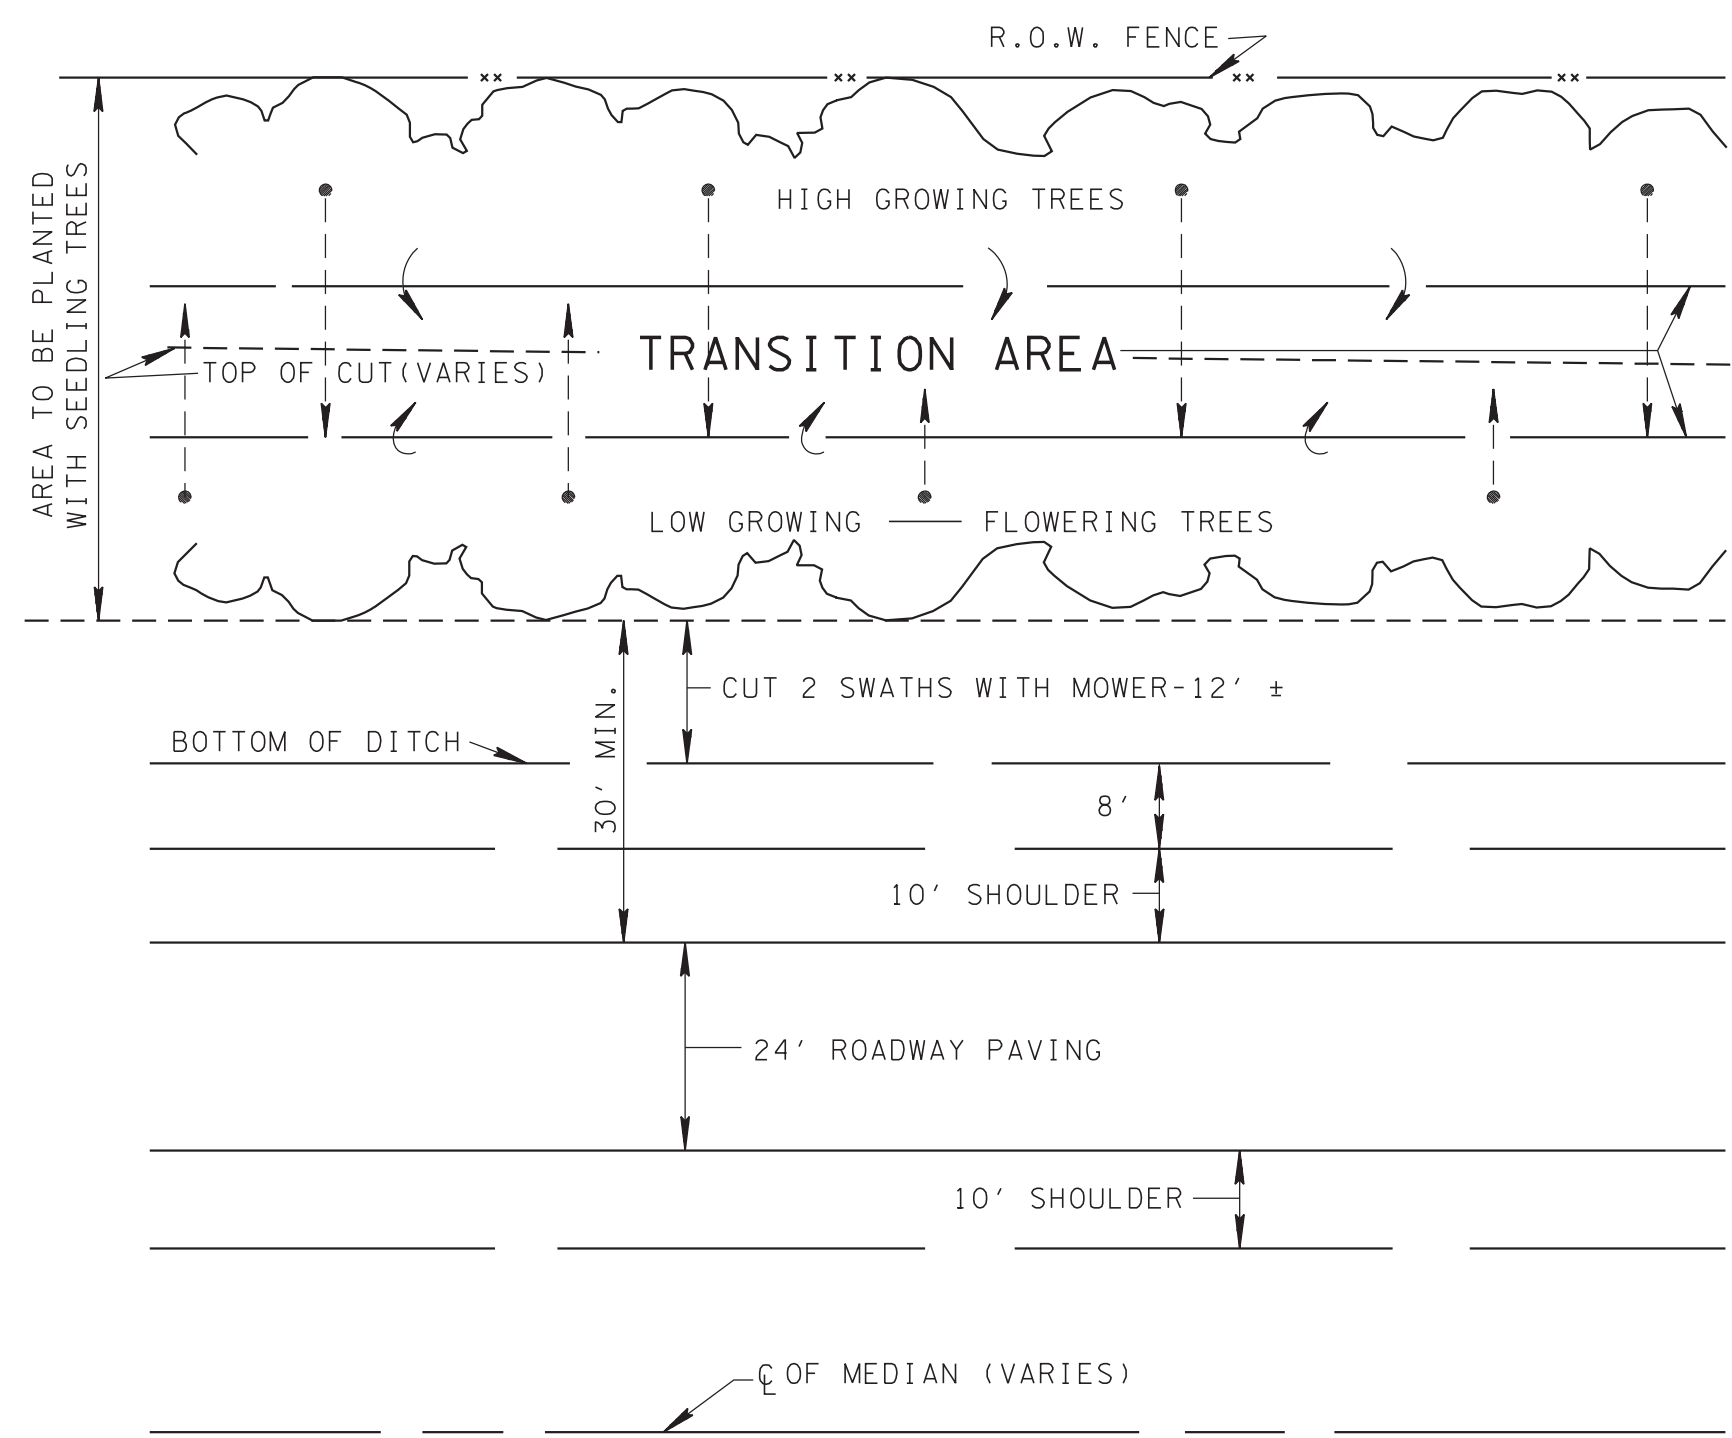


PLAN

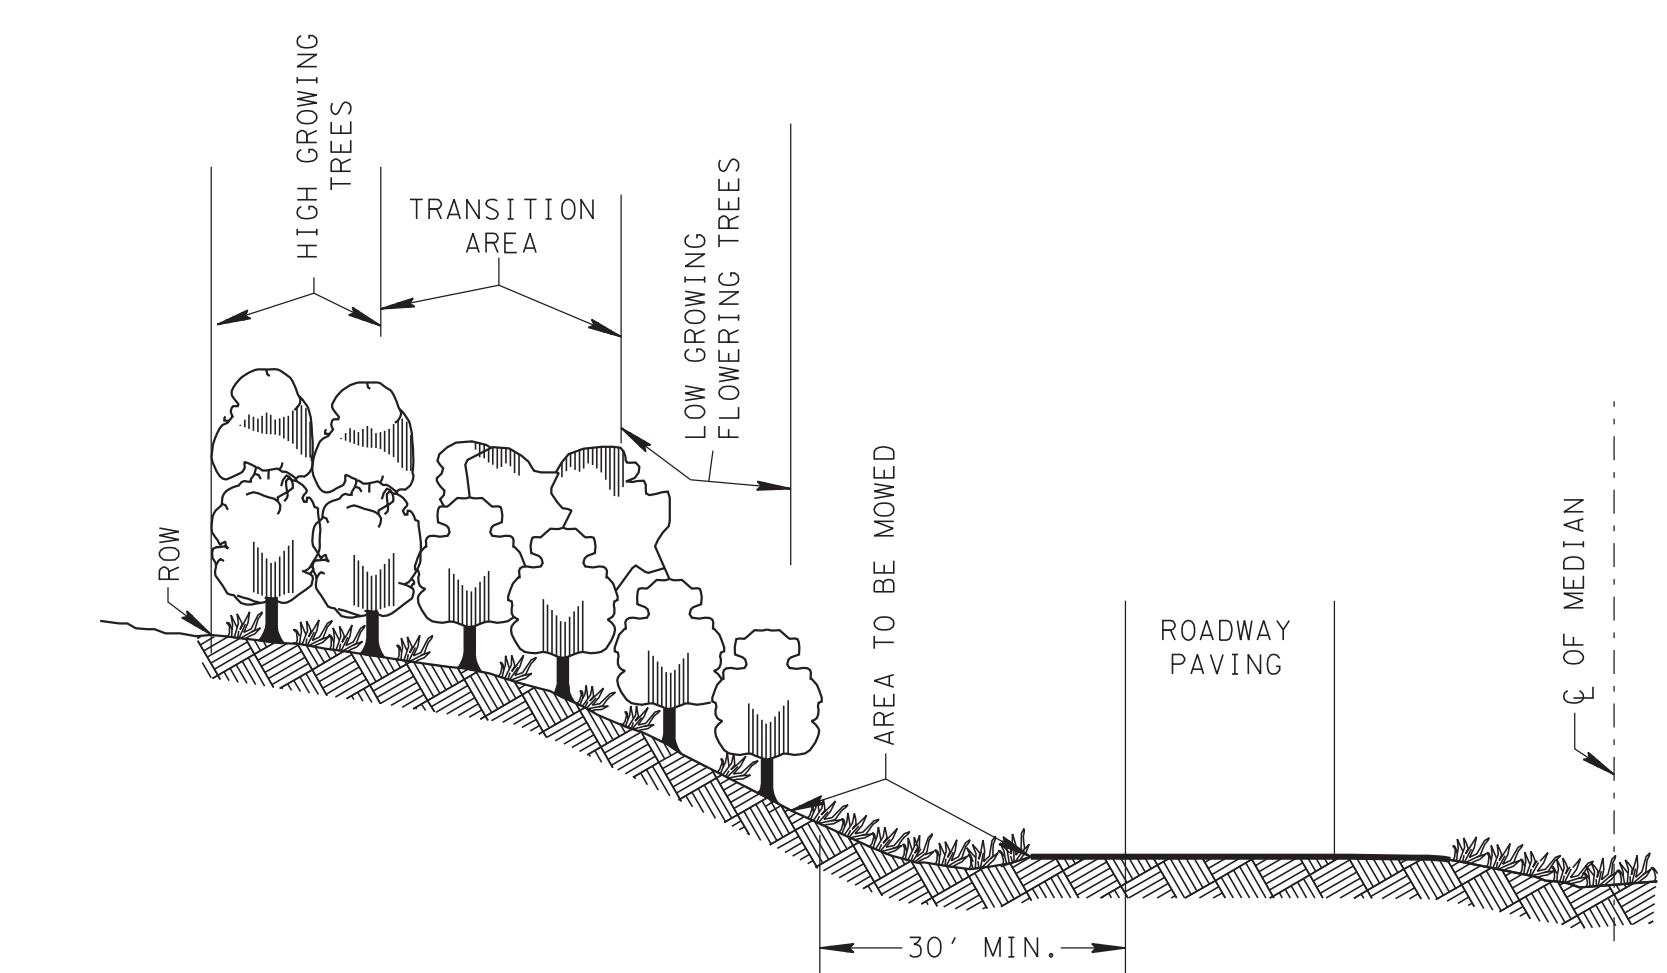


SECTION

DETAIL SHOWING PROPOSED TREE SEEDLING PLANTINGS

- 1-SEE PLANT LIST FOR NAMES OF PLANTS.
- 2-SEE SPECIFICATIONS REGARDING MIXING SPECIES OF PLANTS TO GAIN NATURAL EFFECTS.
- 3-PLANT ALL TREE SEEDLINGS WITHOUT DISTURBING EXISTING GROUND COVER EXCEPT TO PREPARE HOLE TO RECEIVE PLANT.
- 4-ARRANGE PLANT IN SIMILAR FASHION WHEN PLANTING FILL SLOPES.

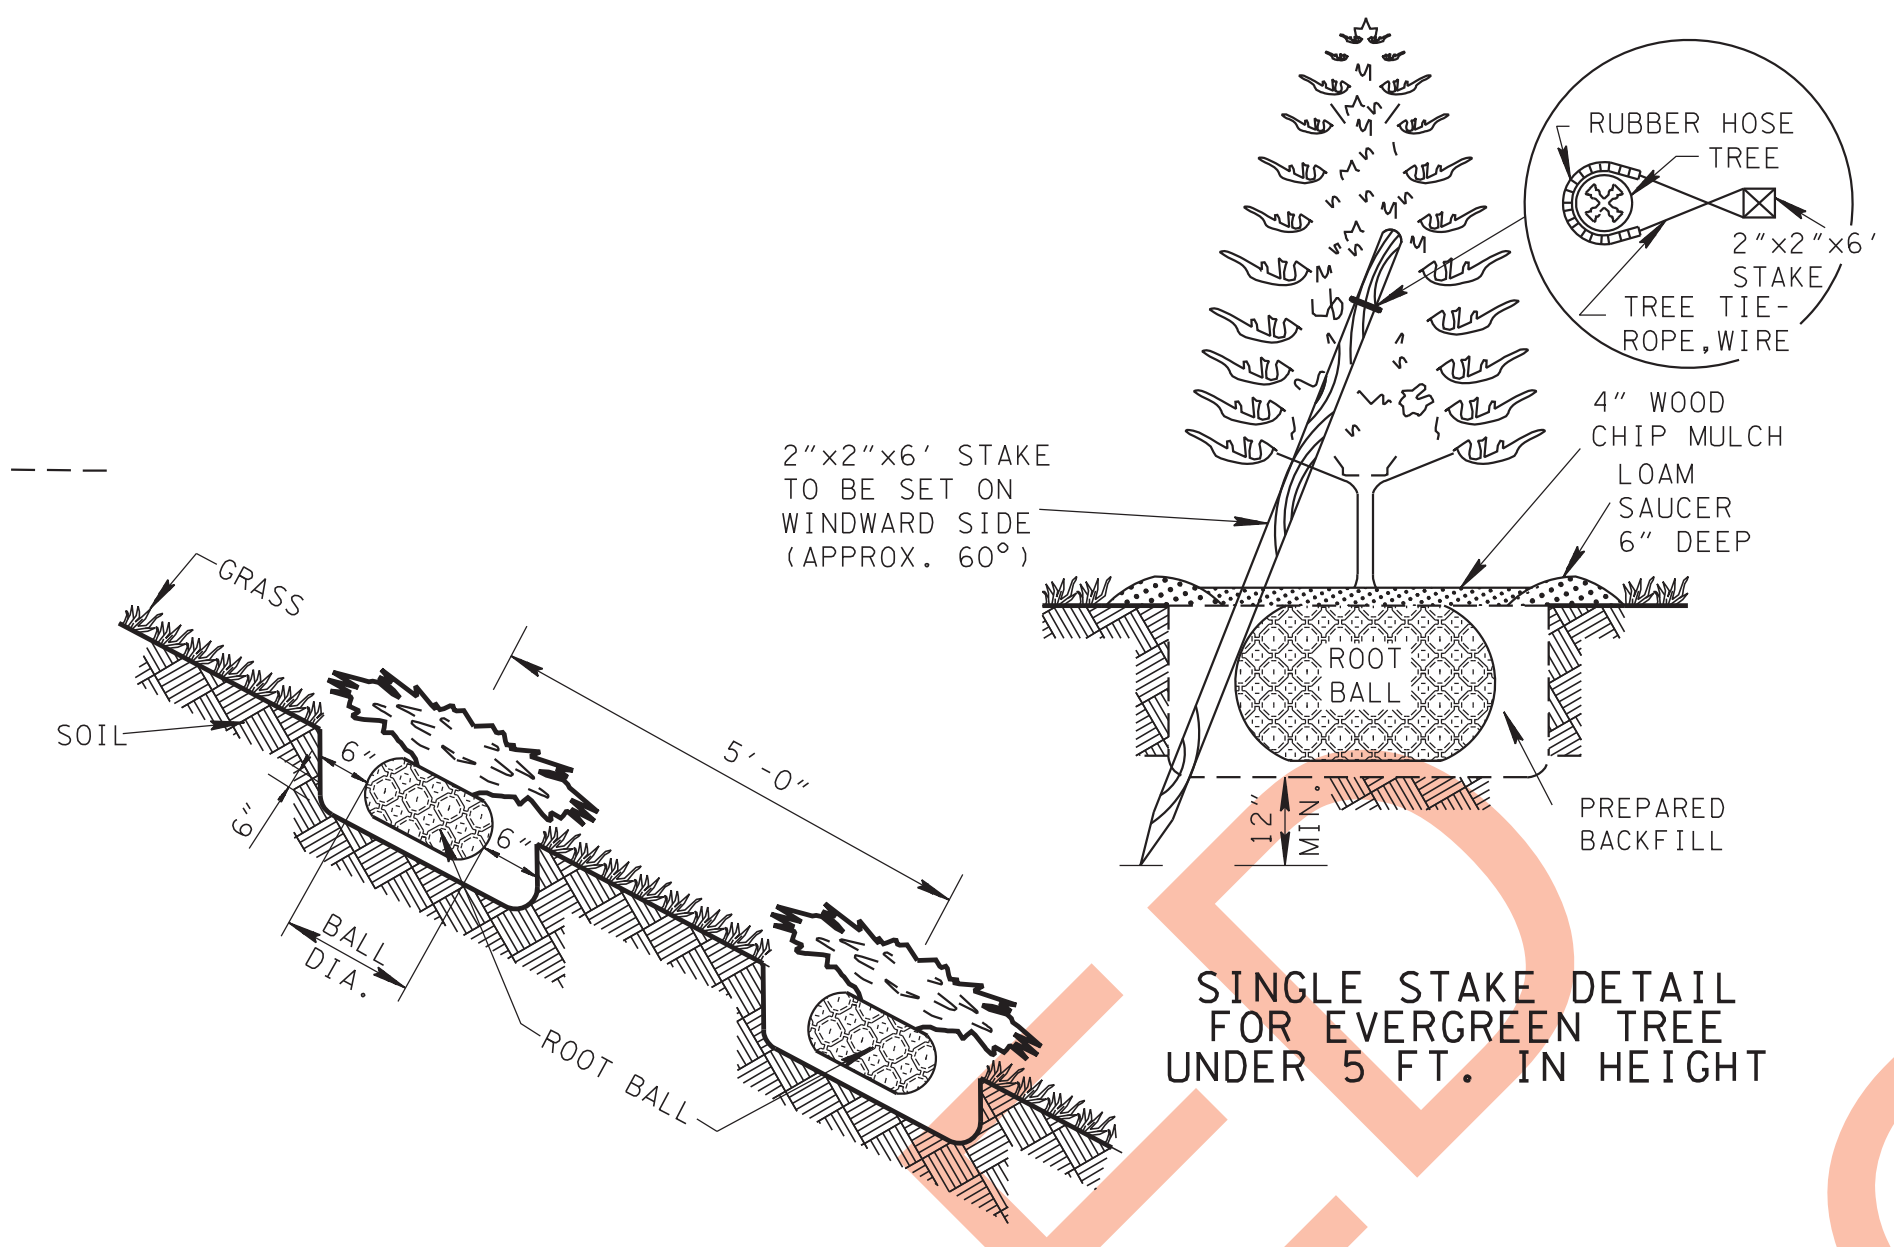


DETAIL FOR PLANTING SHRUBS ON SLOPES

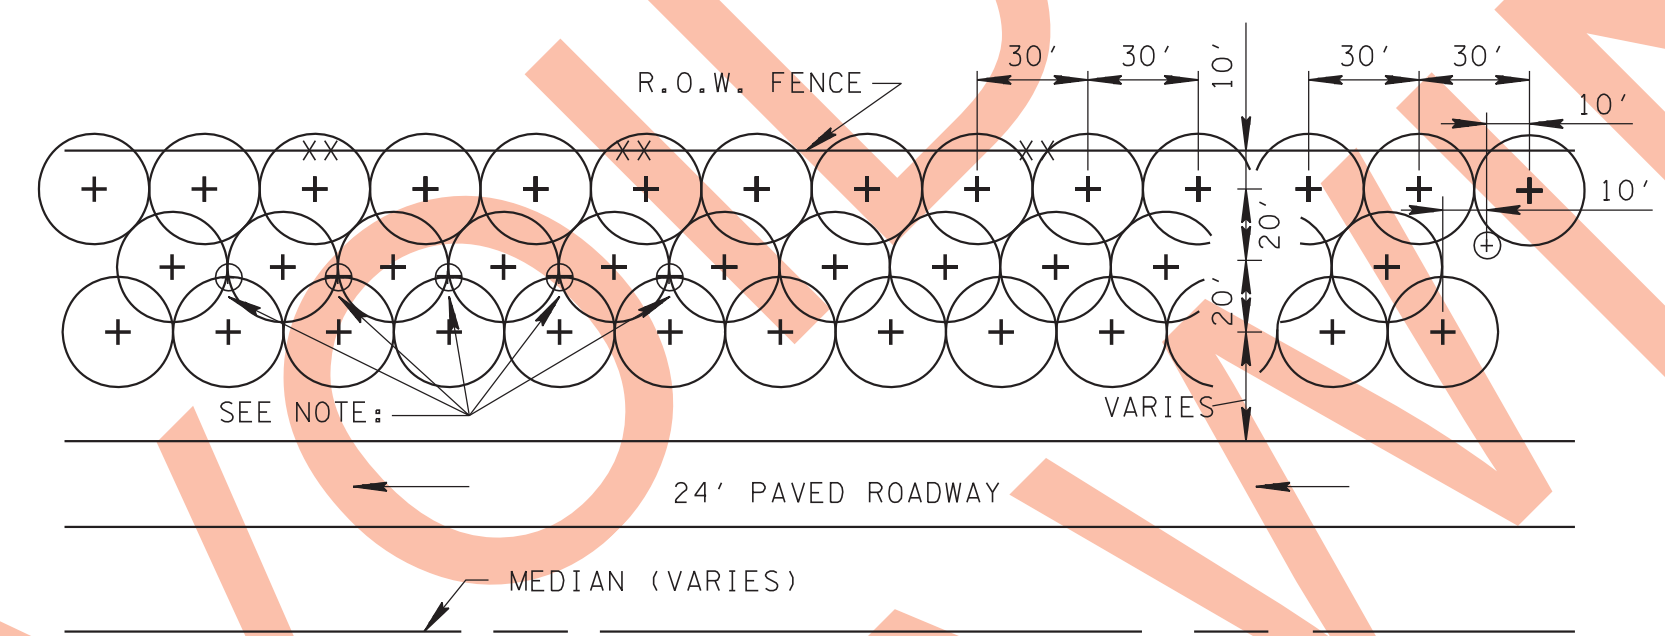


DETAIL OF PLANTING FOR SOUND DIFFUSION

FOR PLANT NAMES AND SIZES - SEE CONTRACT DRAWINGS
 NOTE: IN SPECIAL CASES FAST GROWING DECIDUOUS TREES ARE ADDED FOR TEMPORARY EFFECT AND SHOWN THUS ⊕

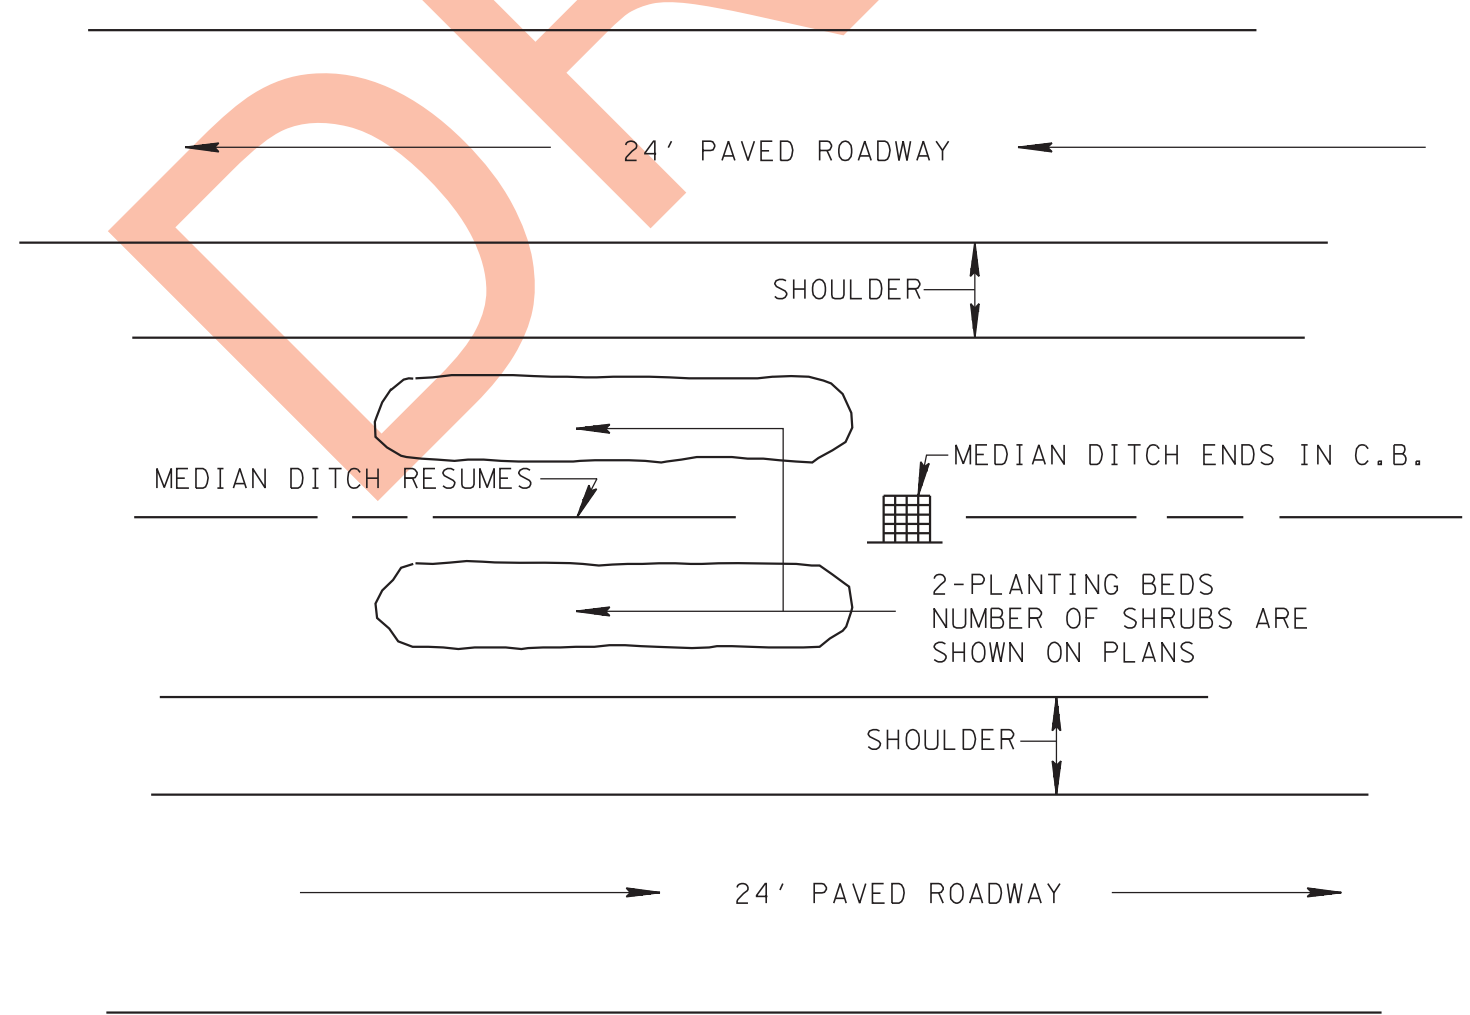


DETAIL FOR BARRIER PLANTING AT CATCH BASINS

FOR PLANT NAMES-SEE CONTRACT DRAWINGS; FOR SIZES SEE PLANT LIST

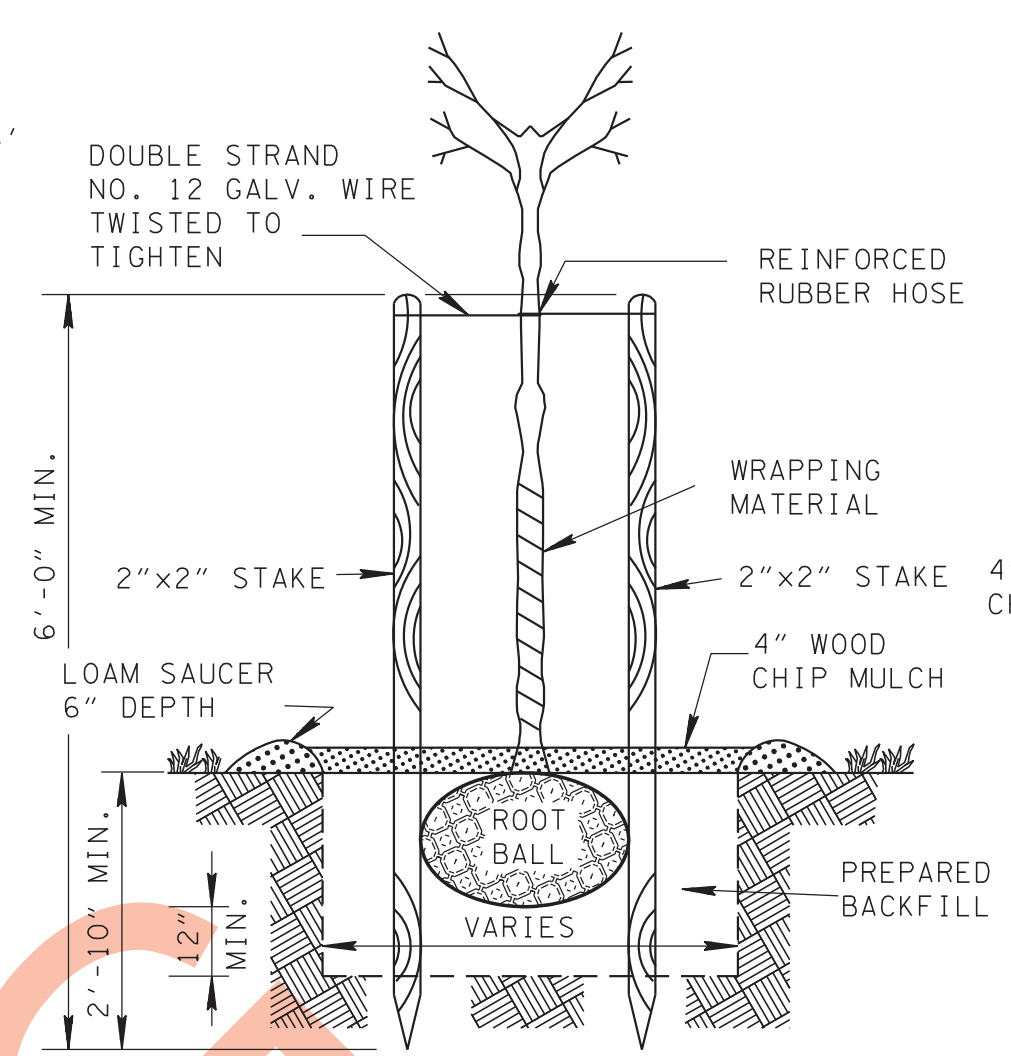


SECTION

SINGLE STAKE DETAIL FOR EVERGREEN TREE UNDER 5 FT. IN HEIGHT

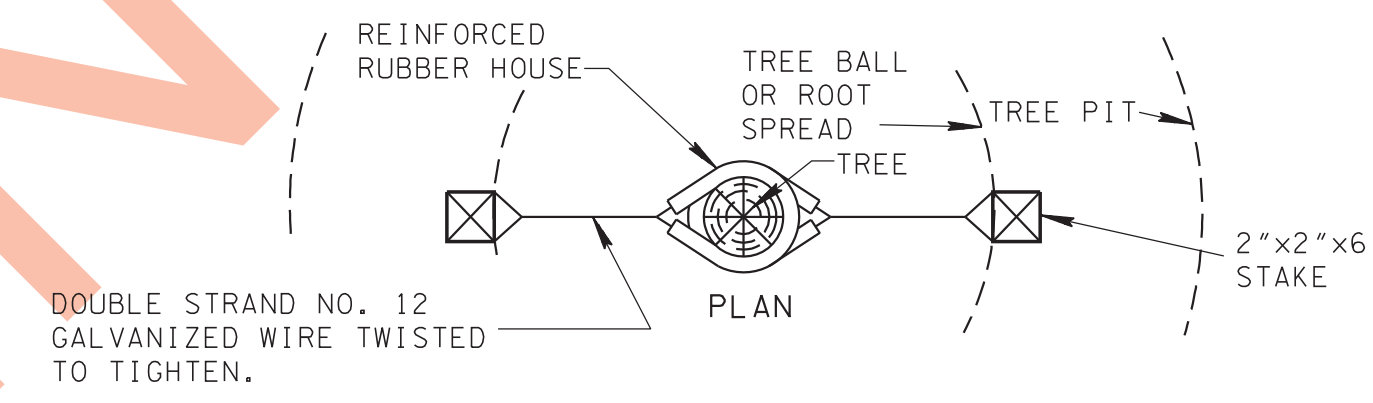


DETAIL FOR STAKING OF DECIDUOUS TREE 1 1/4"-2 1/2" CAL. & EVERGREEN TREE OVER 5 FT. IN HEIGHT

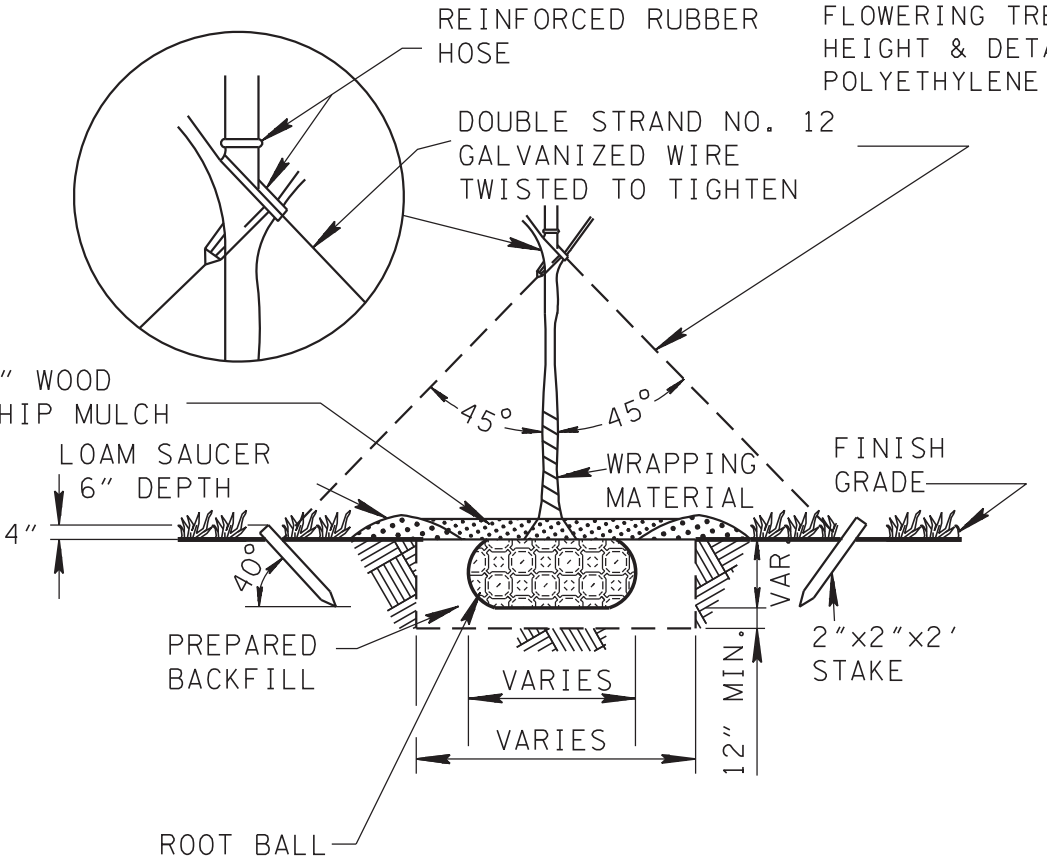


SECTION

DETAIL OF GUYING FOR FLOWERING TREE UNDER 6 FT. IN HEIGHT

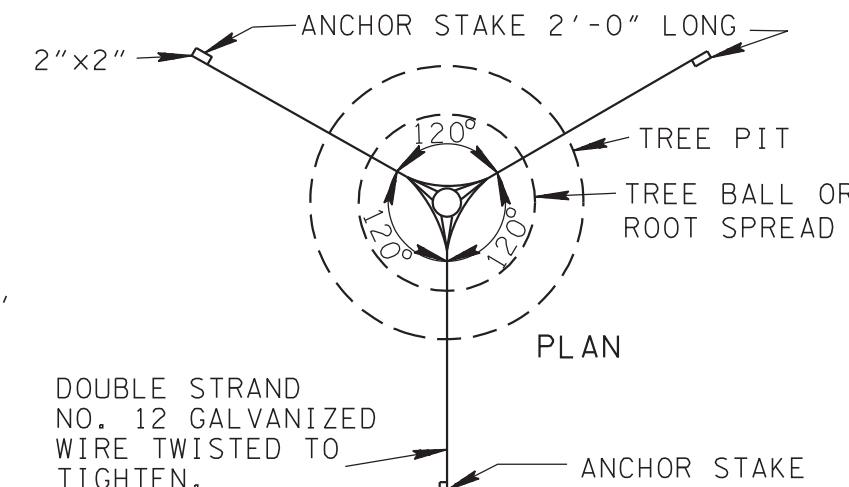


PLAN

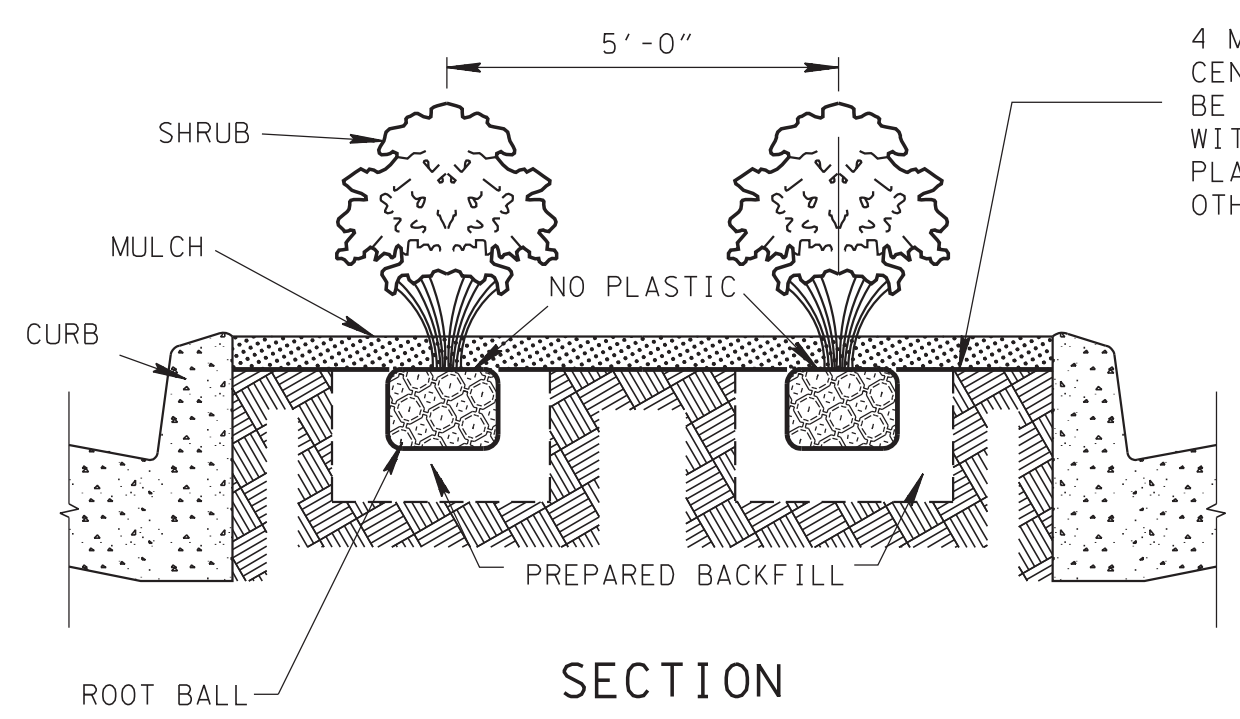


SECTION

DETAIL OF POLYETHYLENE INSTALLATION FOR SHRUB BEDS

NOTE: CONTRACTOR TO REMOVE SOD FROM DESIGNATED MULCH AREAS PRIOR TO INSTALLING PLANTING HOLES. COST IS INCLUDED IN OTHER ITEMS.

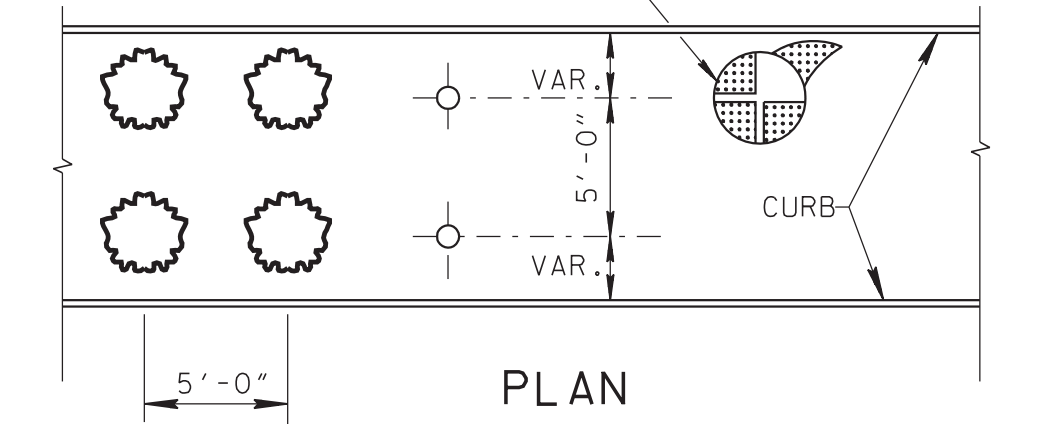

PLAN

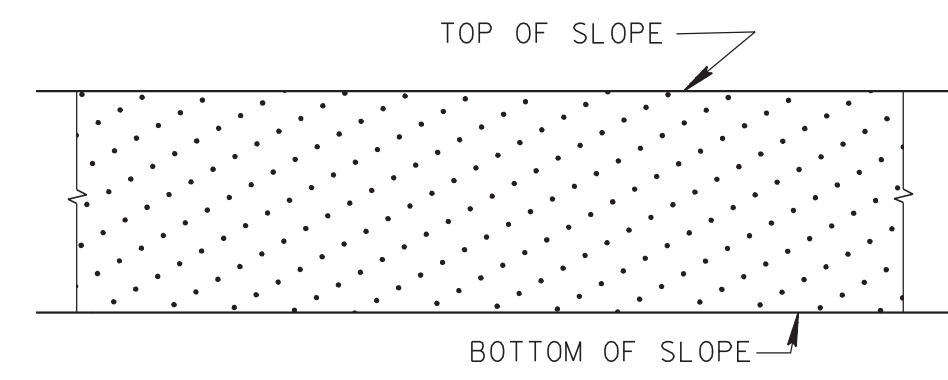

DETAIL FOR PLANTING PERMANENT GROUND COVER

PLACE PLANTS 6' APART IN ROWS WITH ROWS 2' APART. PLACE ALL PLANTS WITHOUT DISTURBING EXISTING GROUND COVER EXCEPT TO PREPARE HOLE TO RECEIVE PLANT.

MINOR REVISION -- FHWA APPROVAL NOT REQUIRED.

STATE OF TENNESSEE
 DEPARTMENT OF TRANSPORTATION

TYPICAL ROADWAY LANDSCAPE PLANTING DETAILS