

REV. 1-25-66: INCREASED THE DISTANCE FROM EDGE OF PAVEMENT TO PLANTS TO A MINIMUM OF 30'.


REV. 1-27-66: NOTE ADDED REGARDING STAKING OF SEEDLING AREAS AND SEEDLING AREAS.

REV. 2-17-71: REMOVED SMALL TREES FROM GORE NOSE OF UPPER LEFT INTERCHANGE QUADRANT.


REV. 7-1-72: CHANGED DEPARTMENT NAME.

REV. 1-1-76: CHANGED DWG. NO. FROM RD-L-11 TO EL-P-11.

REV. 5-27-96: REDREW AND REORGANIZED DRAWING.

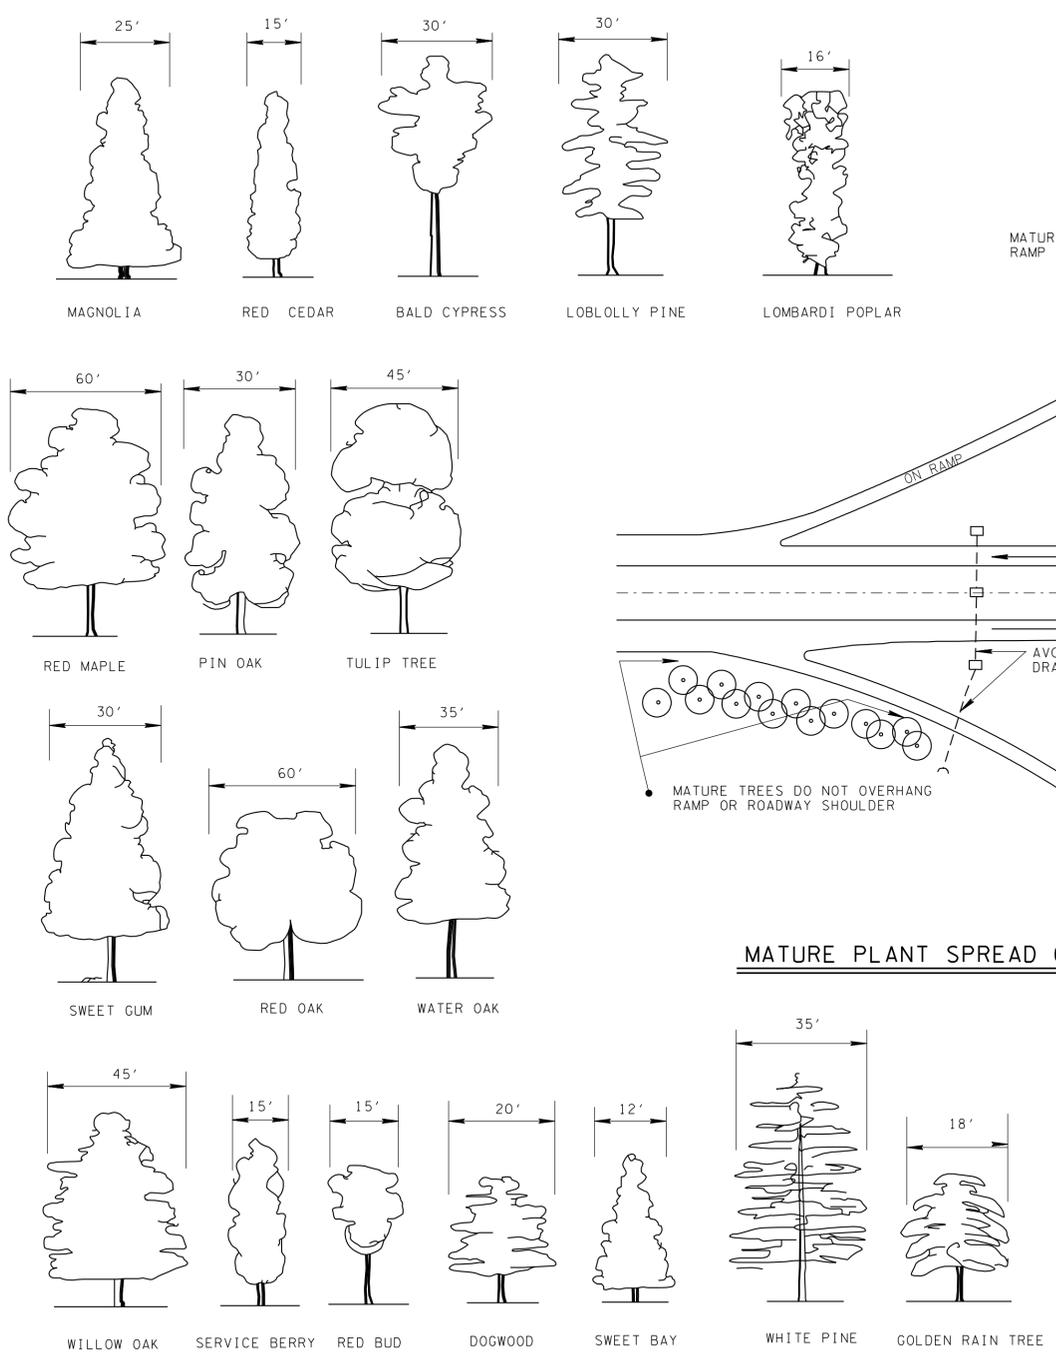

SILHOUETTES OF MATURE TREES
 AUTHORITY - G.A. PETRIDE - "GUIDE TO TREES & SHRUBS";
 D. WYMAN - "TREES FOR AMERICAN GARDENS."
 NOT TO SCALE

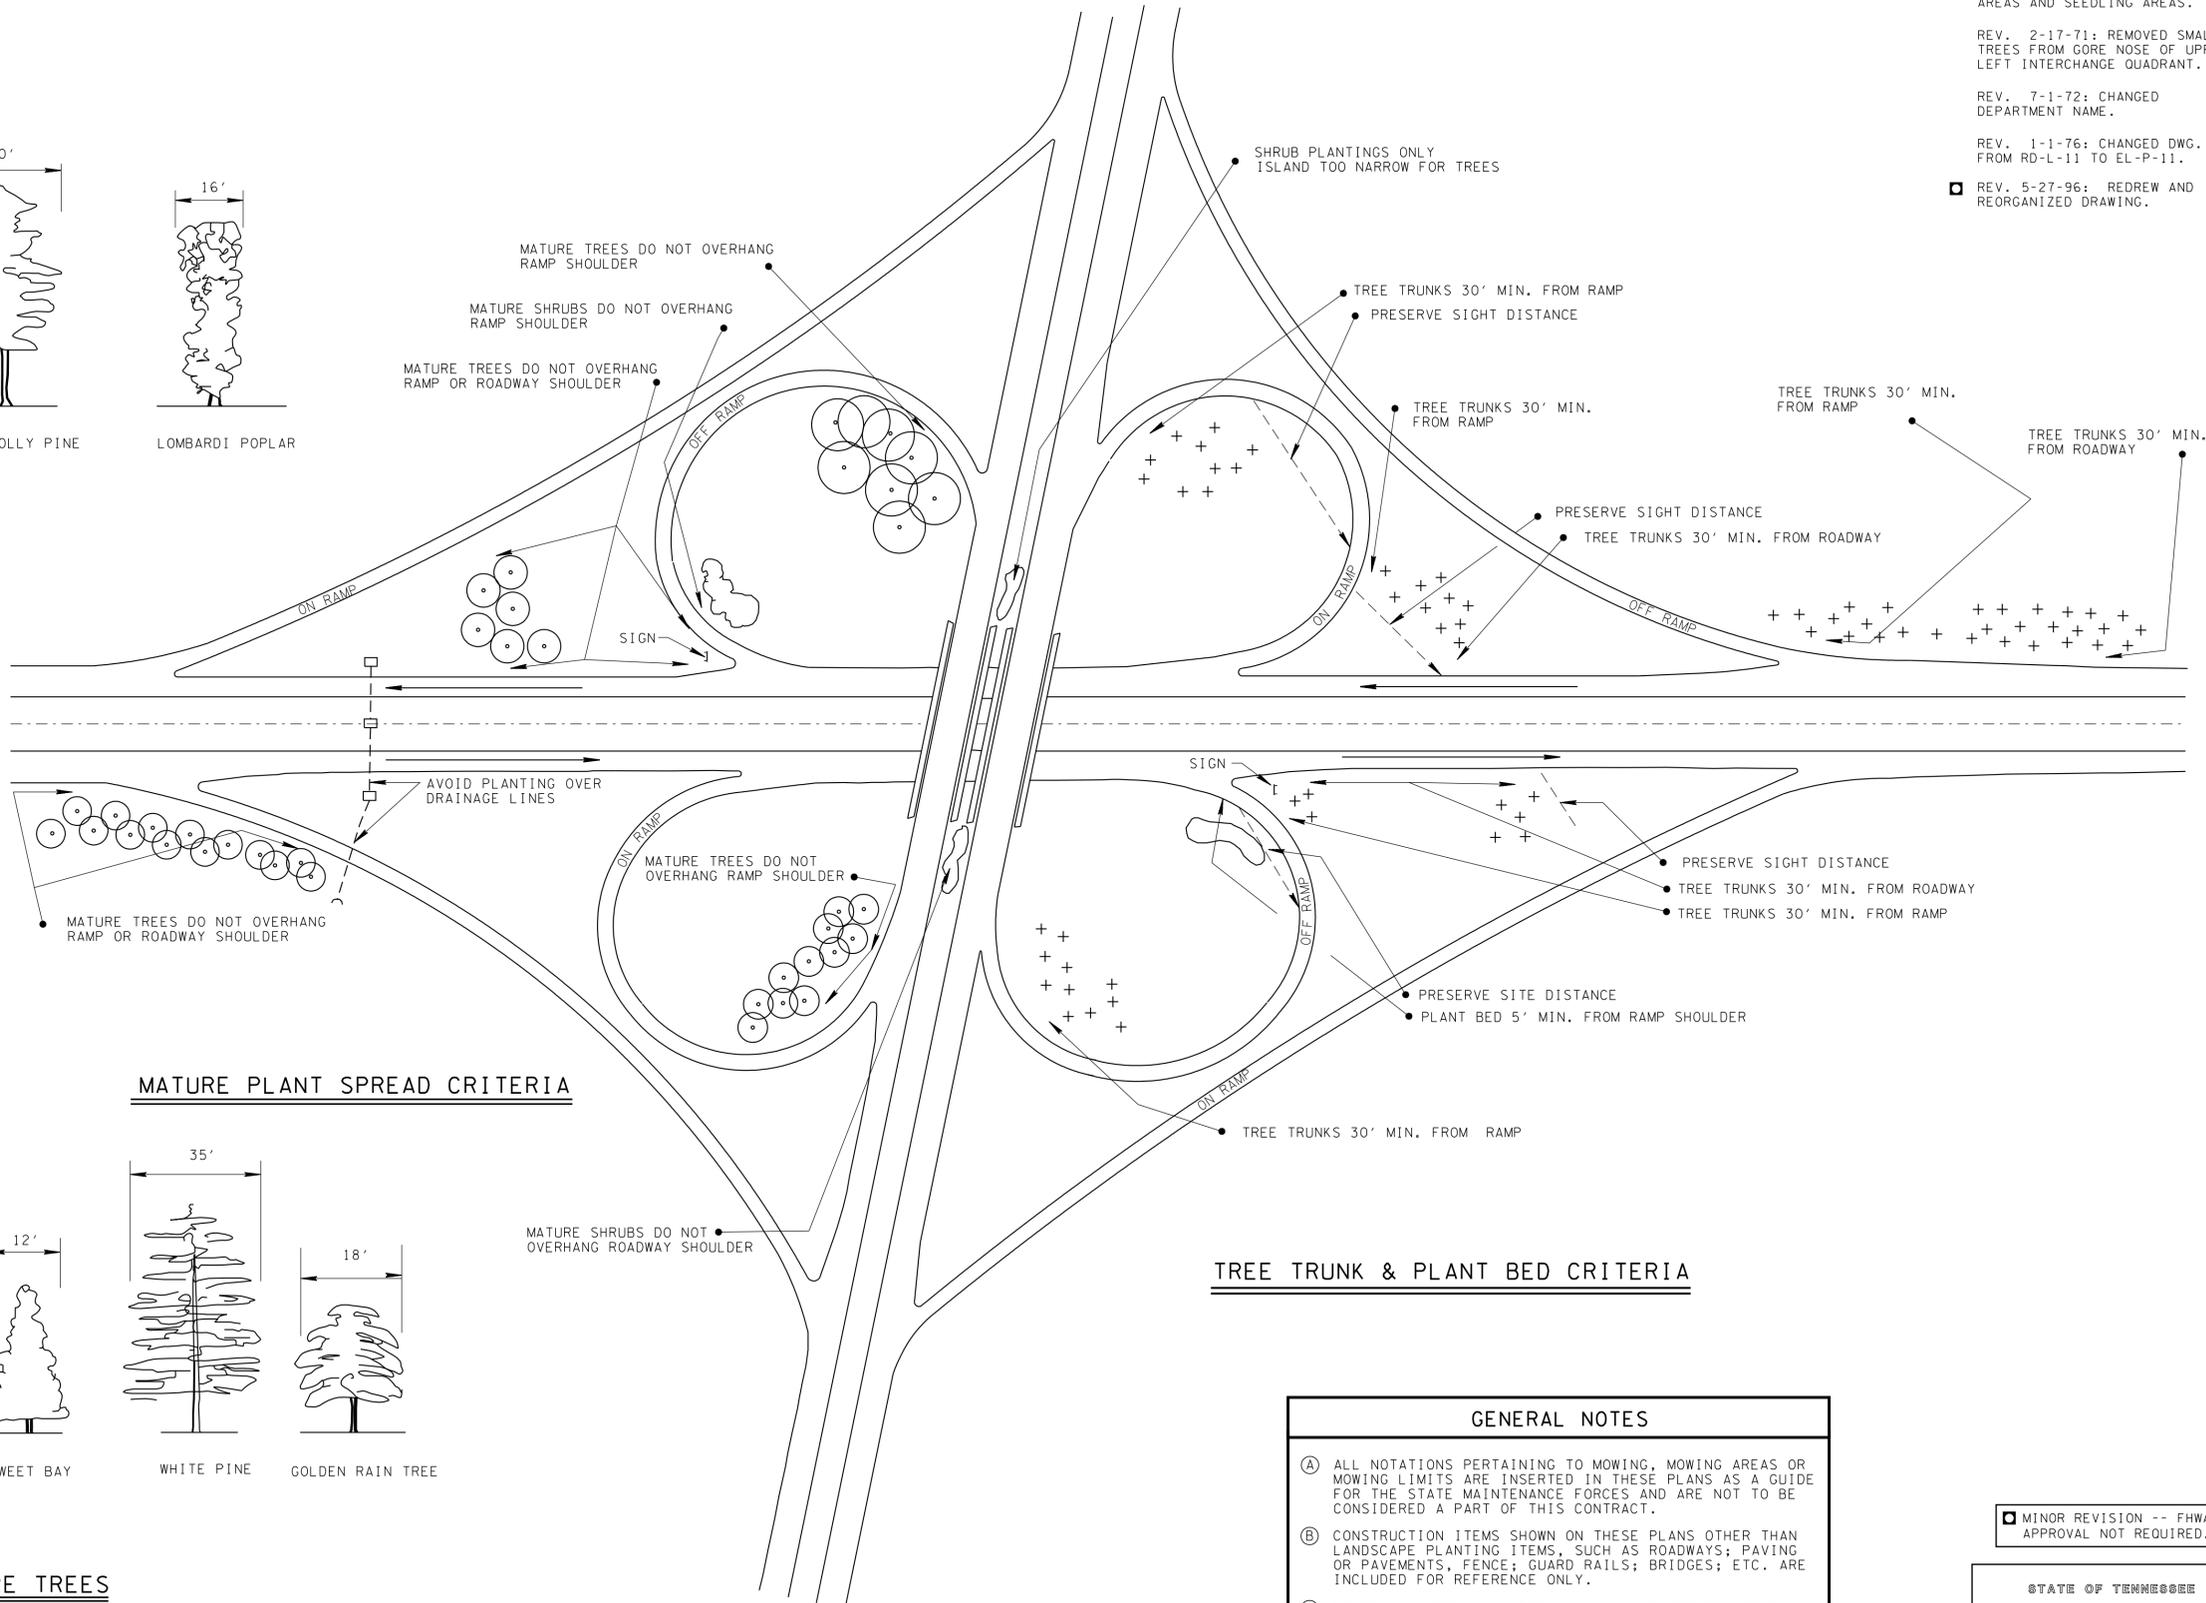

MATURE PLANT SPREAD CRITERIA

TREE TRUNK & PLANT BED CRITERIA

GENERAL NOTES

(A) ALL NOTATIONS PERTAINING TO MOWING, MOWING AREAS OR MOWING LIMITS ARE INSERTED IN THESE PLANS AS A GUIDE FOR THE STATE MAINTENANCE FORCES AND ARE NOT TO BE CONSIDERED A PART OF THIS CONTRACT.

(B) CONSTRUCTION ITEMS SHOWN ON THESE PLANS OTHER THAN LANDSCAPE PLANTING ITEMS, SUCH AS ROADWAYS; PAVING OR PAVEMENTS, FENCE; GUARD RAILS; BRIDGES; ETC. ARE INCLUDED FOR REFERENCE ONLY.

(C) STATE ENGINEERING FORCES WILL STAKE SEEDLING AREAS AND SEEDLING AREAS IMMEDIATELY AFTER PLANTING. STAKES WILL BE CONSPICUOUSLY PLACED AND ADEQUATE IN NUMBER TO PROTECT THE PLANTS.

MINOR REVISION -- FHWA APPROVAL NOT REQUIRED.

STATE OF TENNESSEE
 DEPARTMENT OF TRANSPORTATION

TYPICAL MATURE PLANT SPREAD AND CRITERIA FOR PROXIMITY TO ROADWAY